



**BRENTFORD
COMMUNITY STADIUM**
More than just a football club


Stadium & Related Infrastructure

John Roberts

Floor Plans | Ground Floor



**BRENTFORD
COMMUNITY STADIUM**
More than just a football club

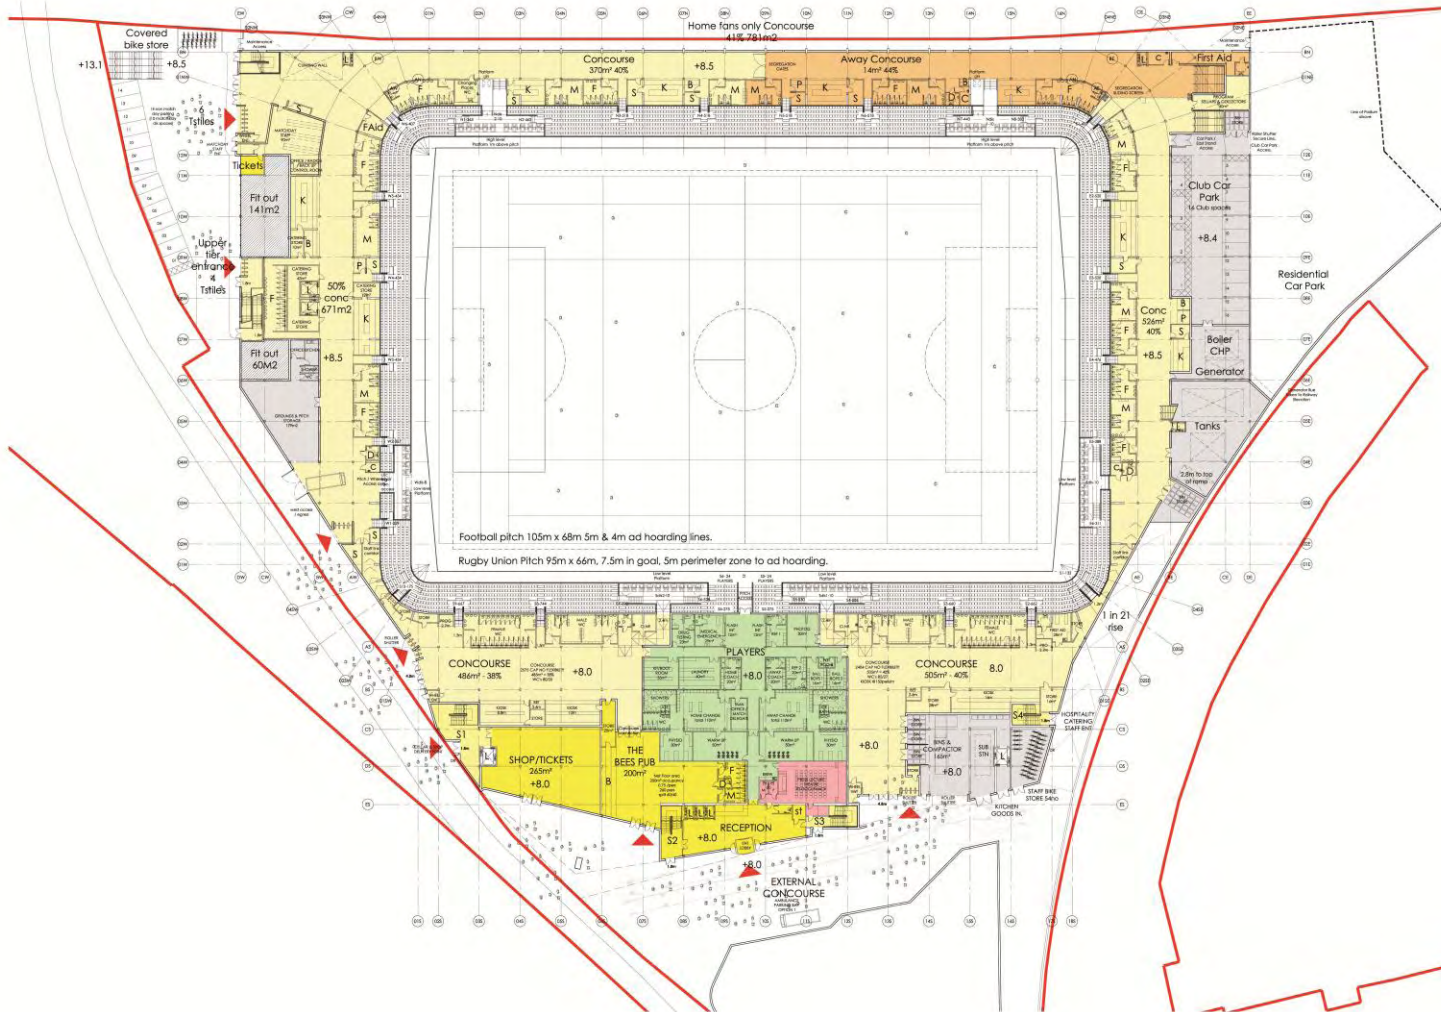


- LEGEND:
- GENERAL ADMISSION CONCOURSE
 - AWAY SPECTATOR CONCOURSE
 - CLUB FACILITIES
 - COMMUNITY SPORTS TRUST
 - PLAYER'S VILLAGE
 - MEDIA AREAS/LEARNING ZONE
 - HOSPITALITY ACCOMMODATION
 - SERVICE & PLANT AREAS
 - SHELL AREAS
 - PUBLIC ENTRANCE POINTS

Floor Plans | Ground Floor



**BRENTFORD
COMMUNITY STADIUM**
More than just a football club

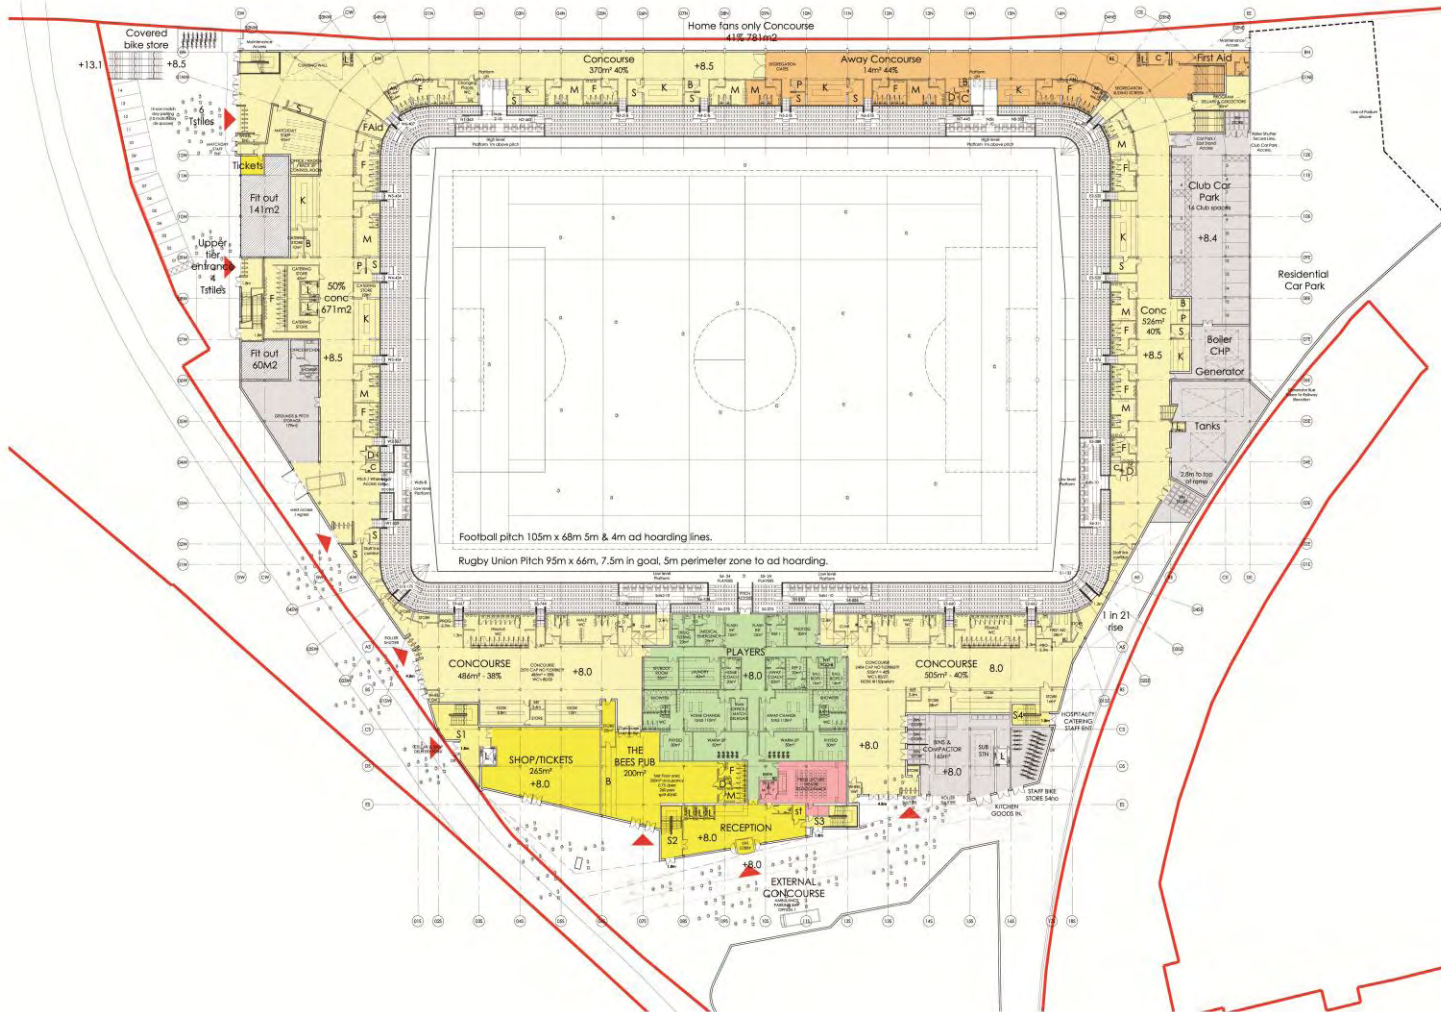


- LEGEND:
- GENERAL ADMISSION CONCOURSE
 - AWAY SPECTATOR CONCOURSE
 - CLUB FACILITIES
 - COMMUNITY SPORTS TRUST
 - PLAYER'S VILLAGE
 - MEDIA AREAS/LEARNING ZONE
 - HOSPITALITY ACCOMMODATION
 - SERVICE & PLANT AREAS
 - SHELL AREAS
 - PUBLIC ENTRANCE POINTS

Floor Plans | First Floor



**BRENTFORD
COMMUNITY STADIUM**
More than just a football club

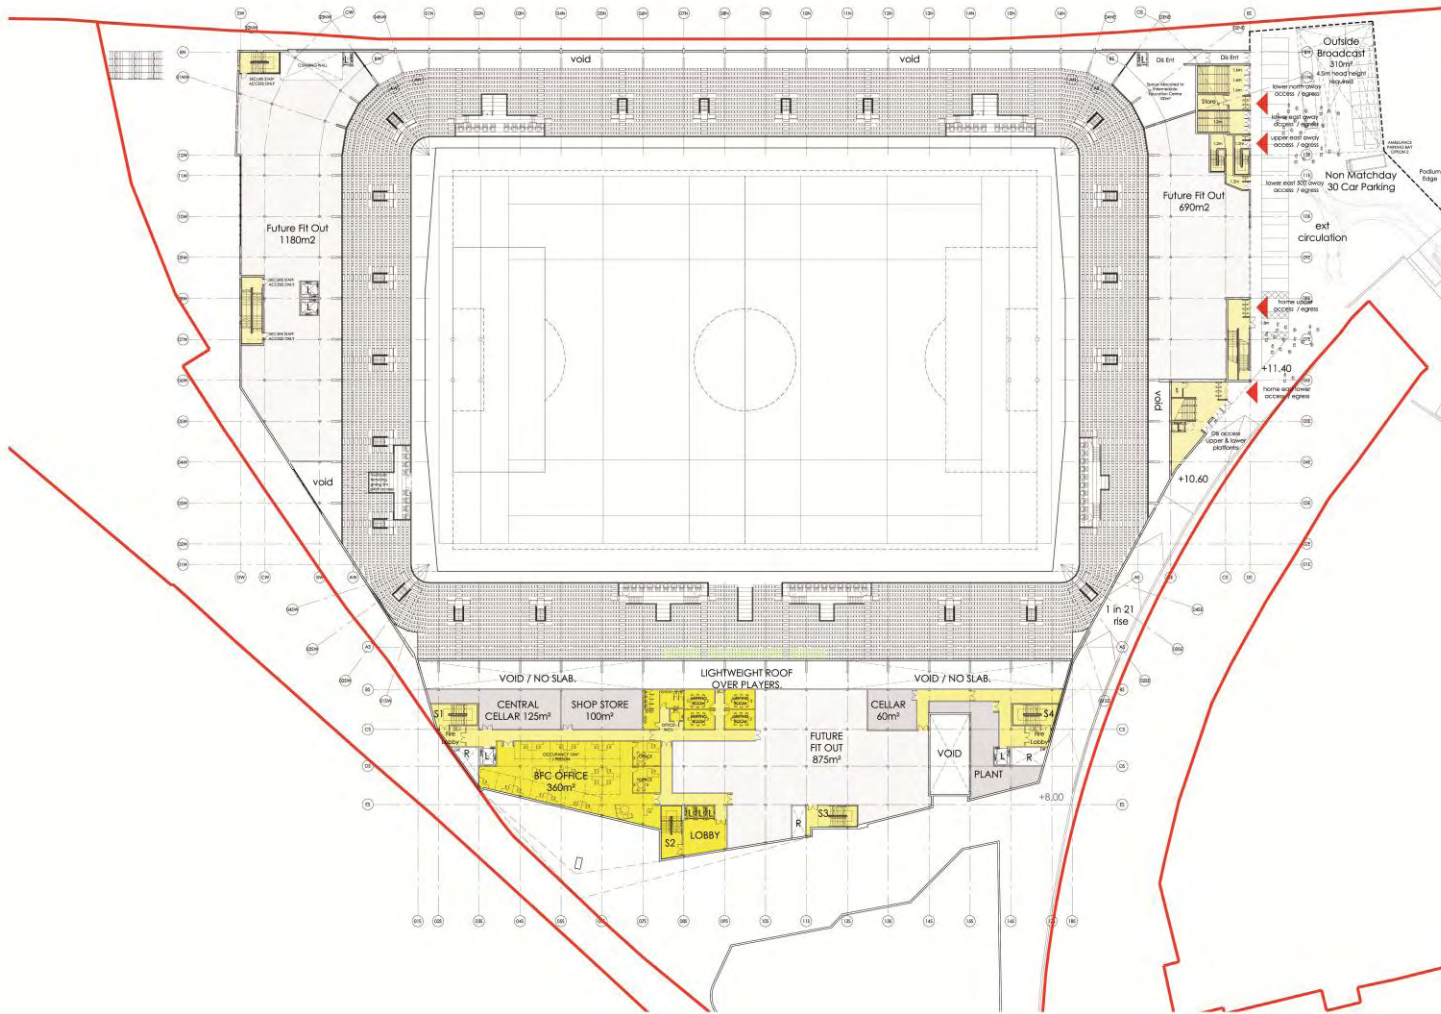


- LEGEND:
- GENERAL ADMISSION CONCOURSE
 - AWAY SPECTATOR CONCOURSE
 - CLUB FACILITIES
 - COMMUNITY SPORTS TRUST
 - PLAYER'S VILLAGE
 - MEDIA AREAS/LEARNING ZONE
 - HOSPITALITY ACCOMMODATION
 - SERVICE & PLANT AREAS
 - SHELL AREAS
 - PUBLIC ENTRANCE POINTS

Floor Plans | Second Floor



**BRENTFORD
COMMUNITY STADIUM**
More than just a football club

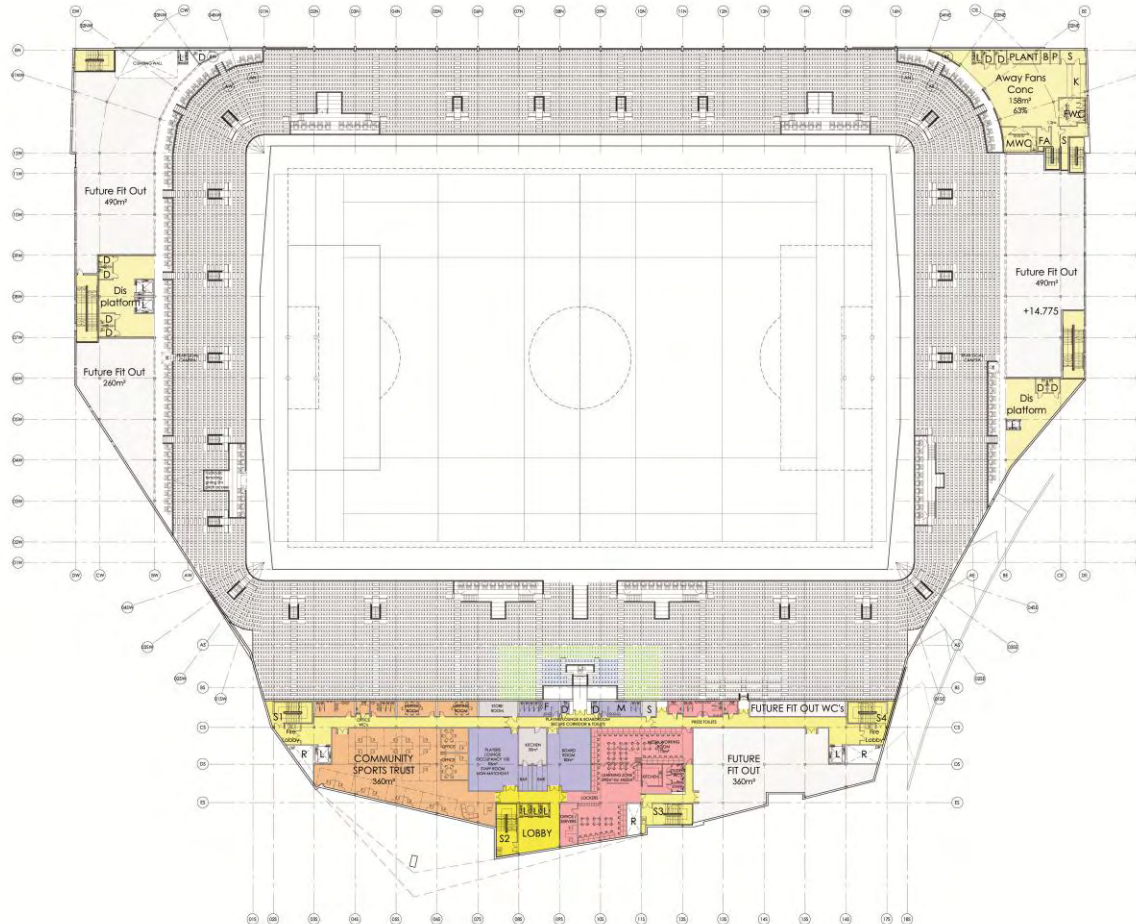


- LEGEND:
- GENERAL ADMISSION CONCOURSE
 - AWAY SPECTATOR CONCOURSE
 - CLUB FACILITIES
 - COMMUNITY SPORTS TRUST
 - PLAYER'S VILLAGE
 - MEDIA AREAS/LEARNING ZONE
 - HOSPITALITY ACCOMMODATION
 - SERVICE & PLANT AREAS
 - SHELL AREAS
 - PUBLIC ENTRANCE POINTS

Floor Plans | Third Floor



**BRENTFORD
COMMUNITY STADIUM**
More than just a football club

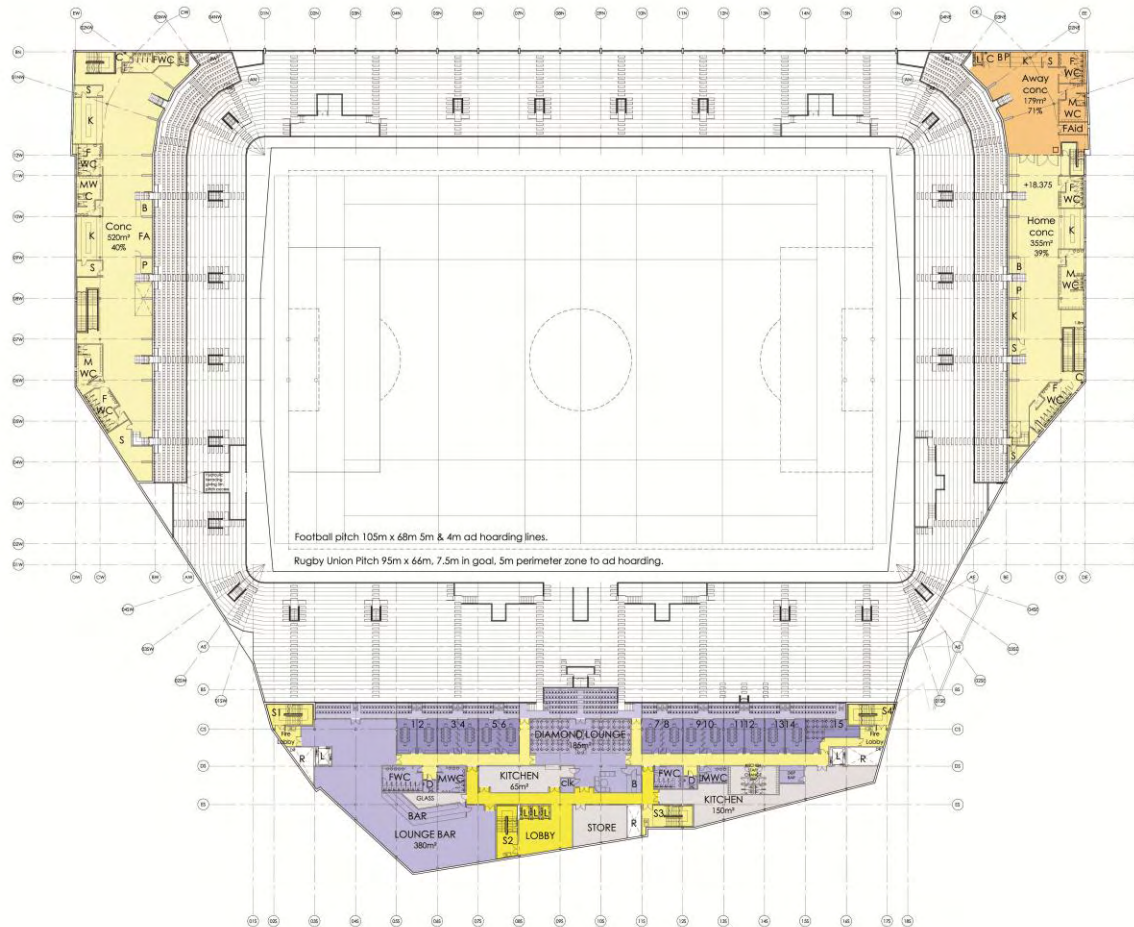


- LEGEND:
- GENERAL ADMISSION CONCOURSE
 - AWAY SPECTATOR CONCOURSE
 - CLUB FACILITIES
 - COMMUNITY SPORTS TRUST
 - PLAYER'S VILLAGE
 - MEDIA AREAS/LEASING ZONE
 - HOSPITALITY ACCOMMODATION
 - SERVICE & PLANT AREAS
 - SHELL AREAS
 - PUBLIC ENTRANCE POINTS



Floor Plans | Fourth Floor



**BRENTFORD
COMMUNITY STADIUM**
More than just a football club

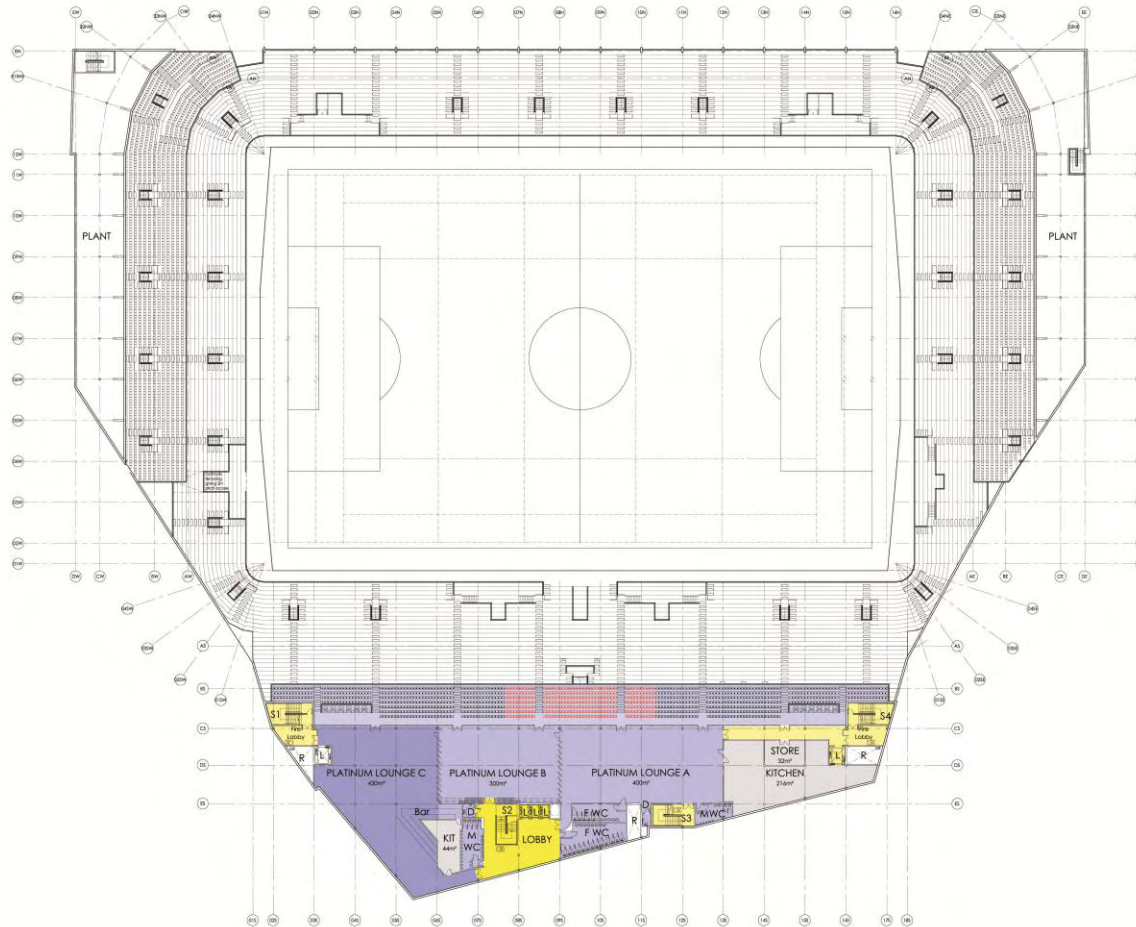


LEGEND:

- GENERAL ADMISSION CONCOURSE
- AWAY SPECTATOR CONCOURSE
- CLUB FACILITIES
- COMMUNITY SPORTS TRUST
- PLAYER'S VILLAGE
- MEDIA AREAS/LEARNING ZONE
- HOSPITALITY ACCOMMODATION
- SERVICE & PLANT AREAS
- SHELL AREAS
- PUBLIC ENTRANCE POINTS

Floor Plans | Fifth Floor



**BRENTFORD
COMMUNITY STADIUM**
More than just a football club


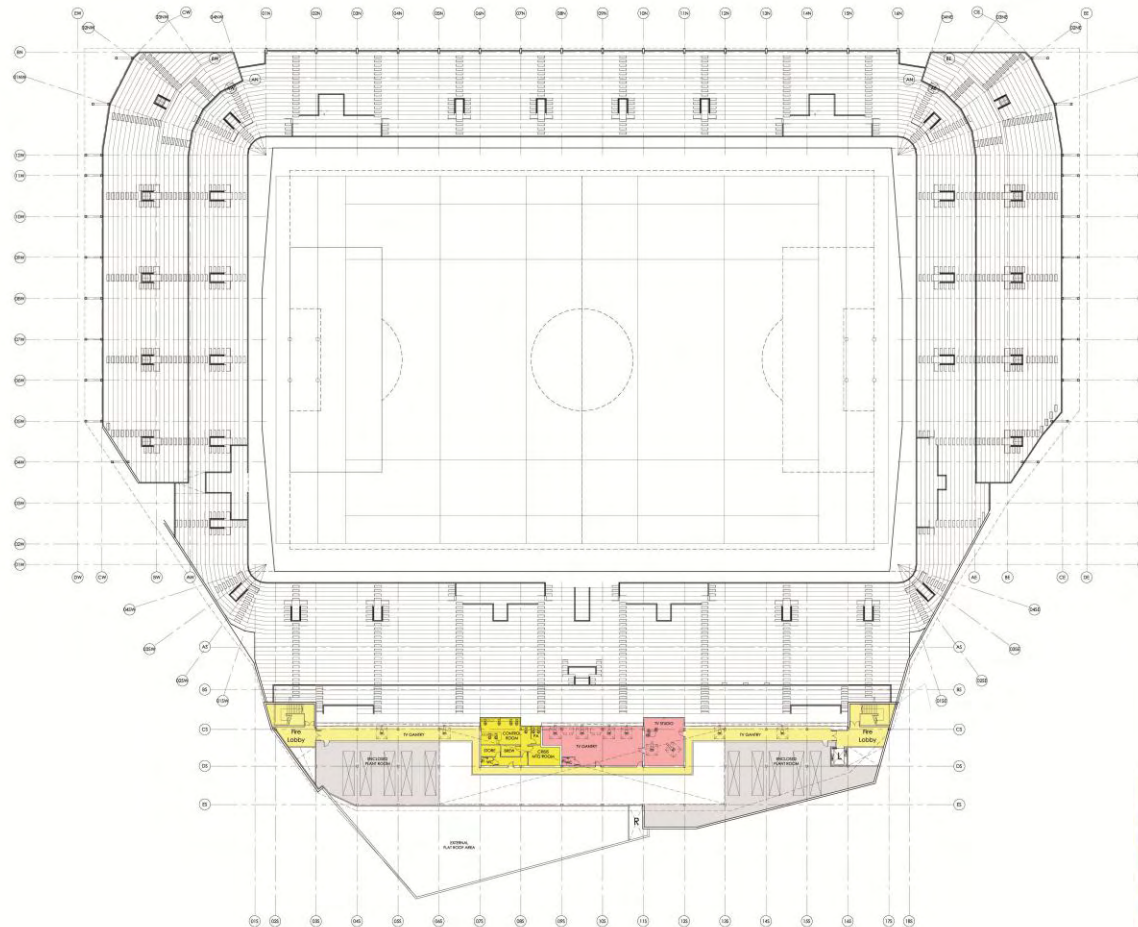


- LEGEND:
- GENERAL ADMISSION CONCOURSE
 - AWAY SPECTATOR CONCOURSE
 - CLUB FACILITIES
 - COMMUNITY SPORTS TRUST
 - PLAYER'S VILLAGE
 - MEDIA AREAS/LEISURE ZONE
 - HOSPITALITY ACCOMMODATION
 - SERVICE & PLANT AREAS
 - SHELL AREAS
 - PUBLIC ENTRANCE POINTS

Sections | Stadium Sections



**BRENTFORD
COMMUNITY STADIUM**
More than just a football club

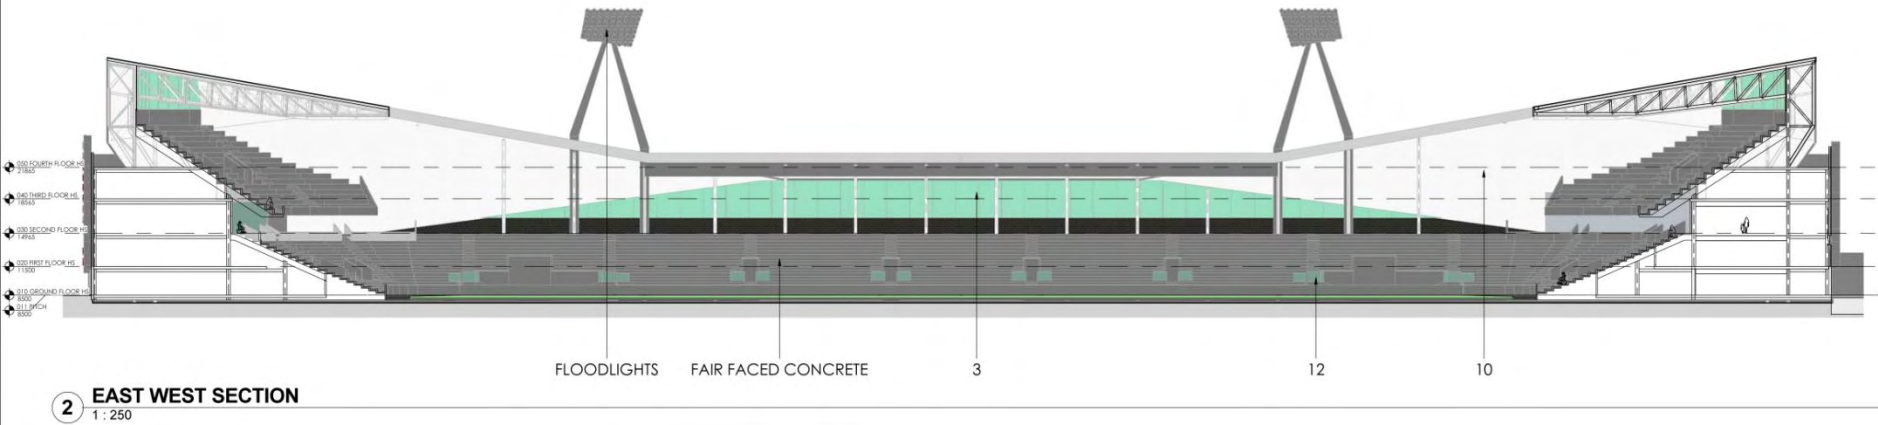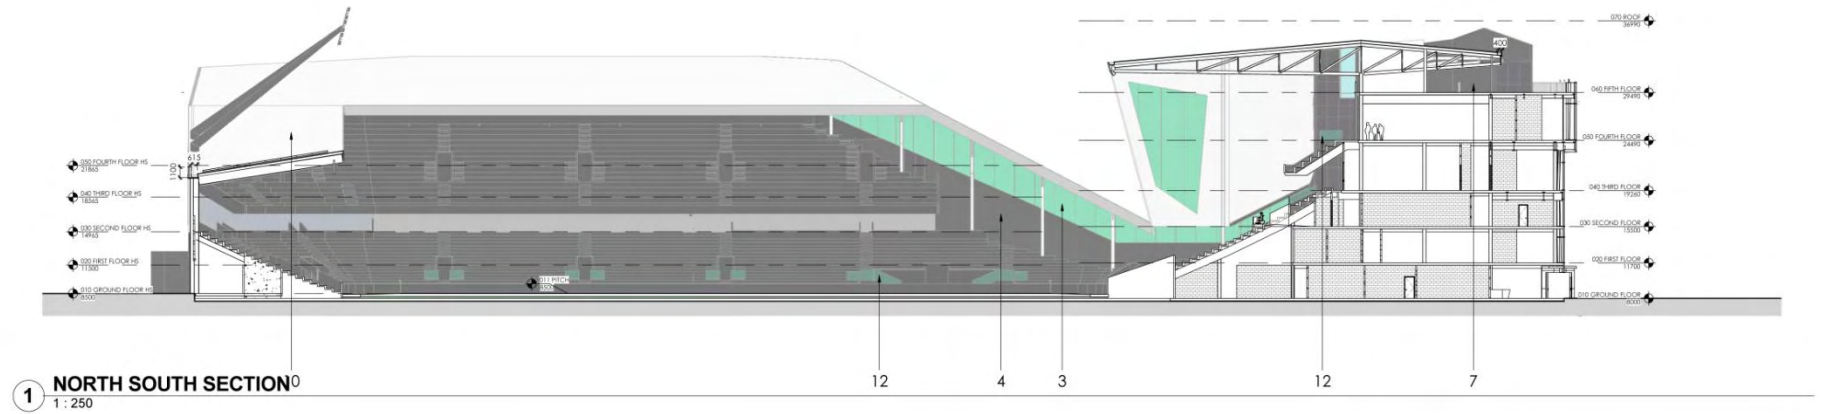


Elevations | South Elevation



**BRENTFORD
COMMUNITY STADIUM**
More than just a football club

MATERIALS LEGEND:


1	TRANSPARENT DOUBLE GLAZED UNITS WITHIN A CURTAIN WALLING SYSTEM SUCH AS SCHUCO FW50+	4	RAINSREEN CLADDING SYSTEM SUCH AS MARLEY ETERNIT EQUITONE NATURA	7	LOUVRE LOOK METAL CLADDING PANELS SUCH AS ARCHITECTURAL PROFILES LOUVRE WALL PROFILE	10	ALUMINIUM STANDING SEAM SINGLE SKIN ROOF SYSTEM FIXED TO STRUCTURAL STEELWORK SUCH AS KALZIP, PROFILED PPC FASCIA PANELS TO LEADING EDGE OF ALL ROOFS, FRONT AND BACK
2	BACK PAINTED DOUBLE GLAZED SPANDREL GLASS UNITS WITHIN A CURTAIN WALLING SYSTEM SUCH AS SCHUCO FW50+	5	TRESPA METEON RAINSCREEN CLADDING IN RED; ALSO USED ON SOFFIT	8	ALUMINIUM BRIS SOLEIL SOLAR SHADING SYSTEM TO SOUTH FACADE SUCH AS SCHUCO LARGE LOUVRE BLADES		
3	POLYCARBONATE CLADDING SUCH RODECA ON PROPRIETARY FRAMING SYSTEM	6	CONCRETE BLOCKWORK	9	PAINTED TIMBER HOARDING TO FIT OUT AREAS		

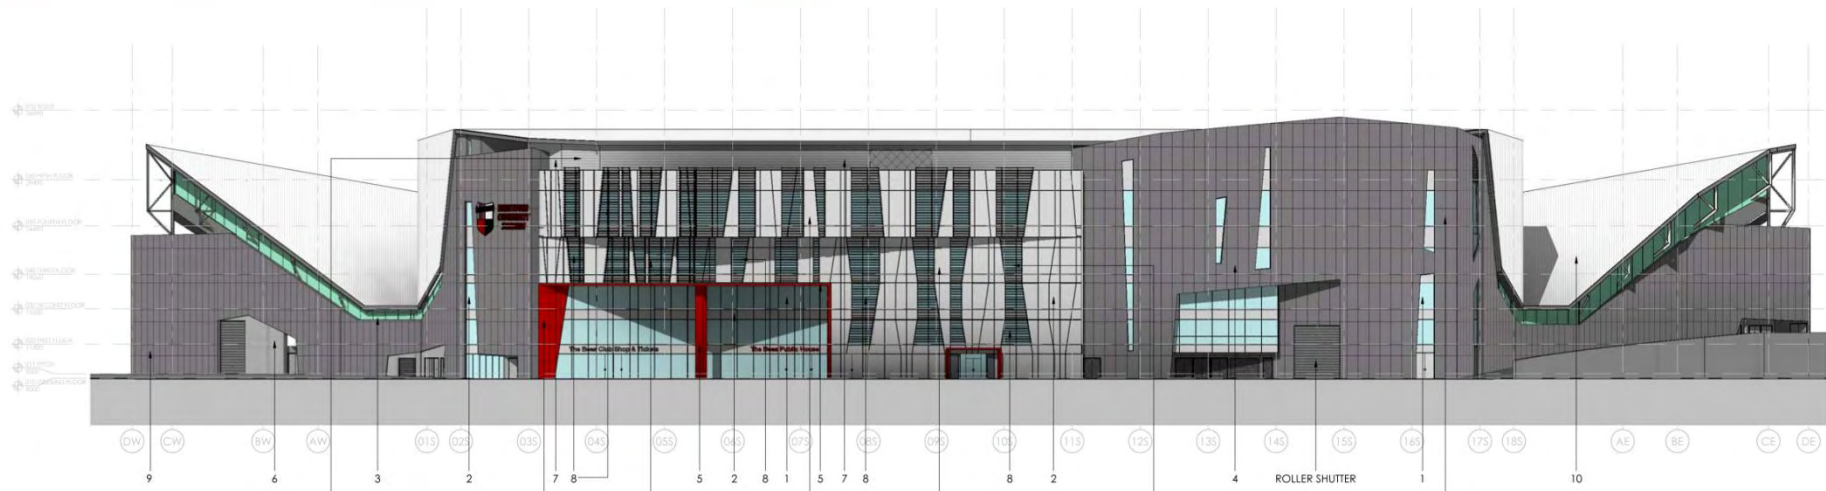

CURTAIN WALLING SUCH AS SCHUCO FW50+ WITH EXPRESSED VERTICAL MULLIONS

SPANDREL CURTAIN WALLING PANEL WITH EXPRESSED VERTICAL MULLIONS

ROLLER SHUTTER

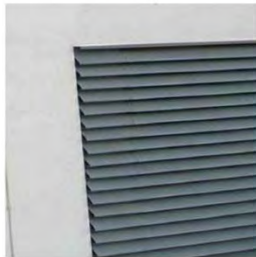

1 SOUTH ELEVATION 1 : 250



Elevations | West Elevation



**BRENTFORD
COMMUNITY STADIUM**
More than just a football club

MATERIALS LEGEND:

1	TRANSPARENT DOUBLE GLAZED UNITS WITHIN A CURTAIN WALLING SYSTEM SUCH AS SCHUCO FW50+	4	RAINSCREEN CLADDING SYSTEM SUCH AS MARLEY ETERNIT EQUITONE NATURA	7	LOUVRE LOOK METAL CLADDING PANELS SUCH AS ARCHITECTURAL PROFILES LOUVRE WALL PROFILE	10	ALUMINIUM STANDING SEAM SINGLE SKIN ROOF SYSTEM FIXED TO STRUCTURAL STEELWORK SUCH AS KALZIP; PROFILED PPC FASCIA PANELS TO LEADING EDGE OF ALL ROOFS, FRONT AND BACK
2	BACK PAINTED DOUBLE GLAZED SPANDREL GLASS UNITS WITHIN A CURTAIN WALLING SYSTEM SUCH AS SCHUCO FW50+	5	TRESPA METEON RAINSCREEN CLADDING IN RED; ALSO USED ON SOFFIT	8	ALUMINIUM BRIS SOLEIL SOLAR SHADING SYSTEM TO SOUTH FACADE SUCH AS SCHUCO LARGE LOUVRE BLADES		
3	POLYCARBONATE CLADDING SUCH RODECA ON PROPRIETARY FRAMING SYSTEM	6	CONCRETE BLOCKWORK	9	PAINTED TIMBER HOARDING TO FIT OUT AREAS		

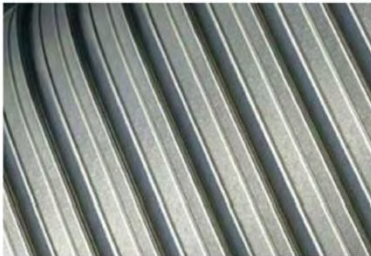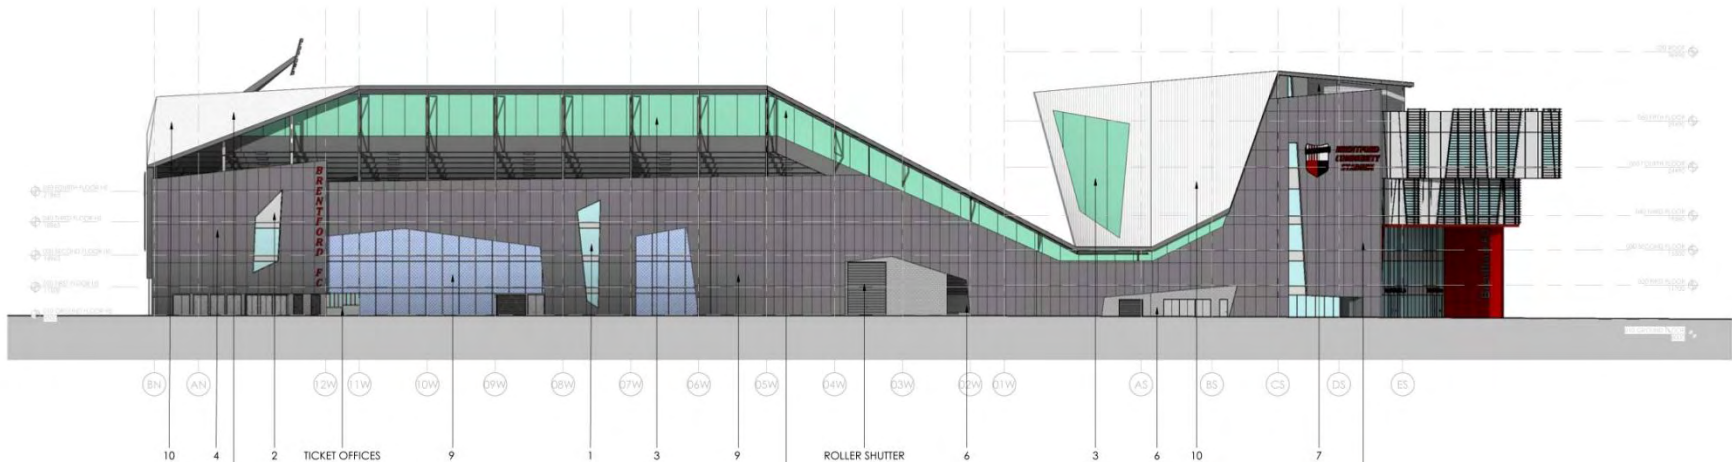

1 WEST ELEVATION 1:250



Elevations | North Elevation



**BRENTFORD
COMMUNITY STADIUM**
More than just a football club

MATERIALS LEGEND:

1	TRANSPARENT DOUBLE GLAZED UNITS WITHIN A CURTAIN WALLING SYSTEM SUCH AS SCHUCO FW50+	4	RAINSCREEN CLADDING SYSTEM SUCH AS MARLEY ETERNIT EQUITONE NATURA	7	LOUVRE LOOK METAL CLADDING PANELS SUCH AS ARCHITECTURAL PROFILES LOUVRE WALL PROFILE	10	ALUMINIUM STANDING SEAM SINGLE SKIN ROOF SYSTEM FIXED TO STRUCTURAL STEELWORK SUCH AS KALZIP, PROFILED PPC FASCIA PANELS TO LEADING EDGE OF ALL ROOFS, FRONT AND BACK
2	BACK PAINTED DOUBLE GLAZED SPANDREL GLASS UNITS WITHIN A CURTAIN WALLING SYSTEM SUCH AS SCHUCO FW50+	5	TRESPA METEON RAINSCREEN CLADDING IN RED, ALSO USED ON SOFFIT	8	ALUMINIUM BRIS SOLEIL SOLAR SHADING SYSTEM TO SOUTH FACADE SUCH AS SCHUCO LARGE LOUVRE BLADES		
3	POLYCARBONATE CLADDING SUCH RODECA ON PROPRIETARY FRAMING SYSTEM	6	CONCRETE BLOCKWORK	9	PAINTED TIMBER HOARDING TO FIT OUT AREAS		

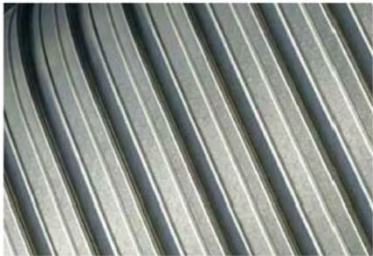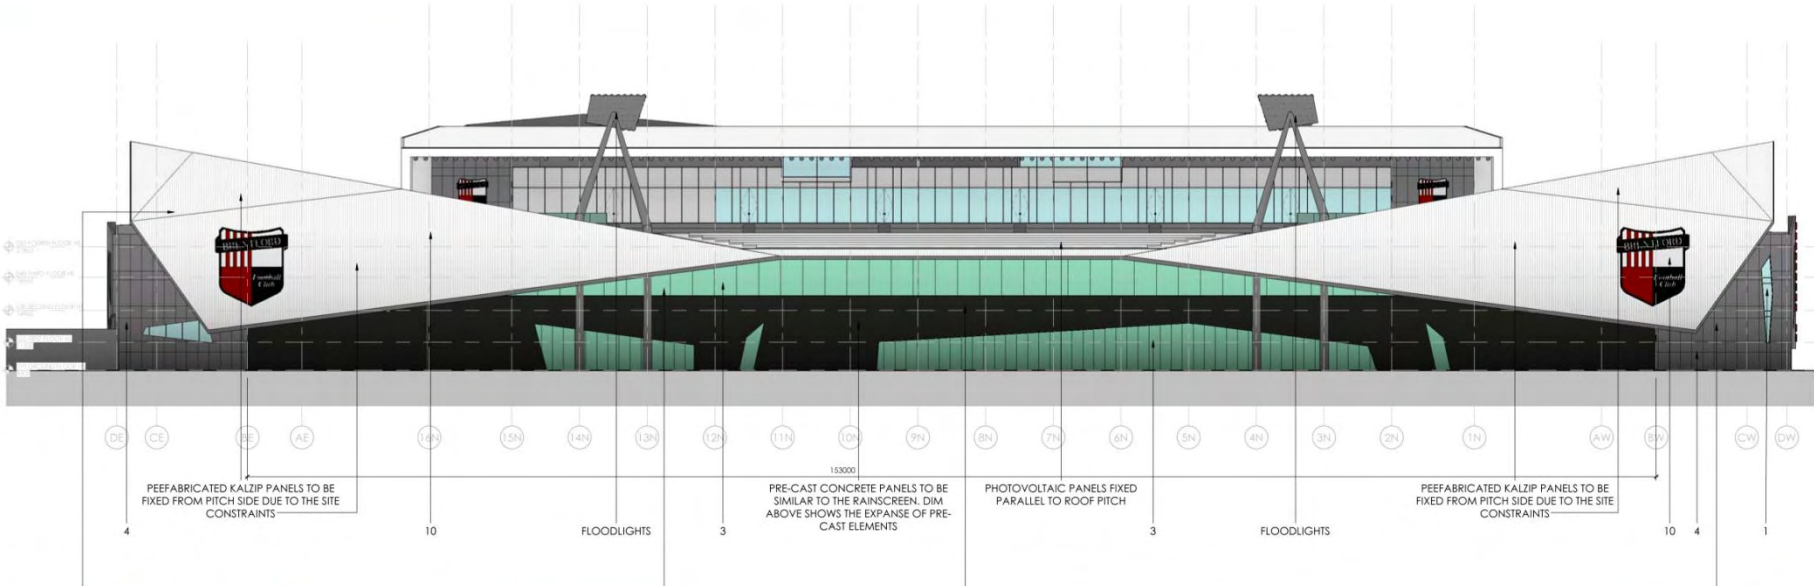




Elevations | East Elevation



**BRENTFORD
COMMUNITY STADIUM**
More than just a football club

MATERIALS LEGEND:

1	TRANSPARENT DOUBLE GLAZED UNITS WITHIN A CURTAIN WALLING SYSTEM SUCH AS SCHUCO FW50+	4	RAINSCREEN CLADDING SYSTEM SUCH AS MARLEY ETERNIT EQUITONE NATURA	7	LOUVRE LOOK METAL CLADDING PANELS SUCH AS ARCHITECTURAL PROFILES LOUVRE WALL PROFILE	10	ALUMINIUM STANDING SEAM SINGLE SKIN ROOF SYSTEM FIXED TO STRUCTURAL STEELWORK SUCH AS KALZIP, PROFILED PPC FASCIA PANELS TO LEADING EDGE OF ALL ROOFS, FRONT AND BACK
2	BACK PAINTED DOUBLE GLAZED SPANDREL GLASS UNITS WITHIN A CURTAIN WALLING SYSTEM SUCH AS SCHUCO FW50+	5	TRESPA METEON RAINSCREEN CLADDING IN RED, ALSO USED ON SOFFIT	8	ALUMINIUM BRIS SOLEIL SOLAR SHADING SYSTEM TO SOUTH FACADE SUCH AS SCHUCO LARGE LOUVRE BLADES		
3	POLYCARBONATE CLADDING SUCH RODECA ON PROPRIETARY FRAMING SYSTEM	6	CONCRETE BLOCKWORK	9	PAINTED TIMBER HOARDING TO FIT OUT AREAS		

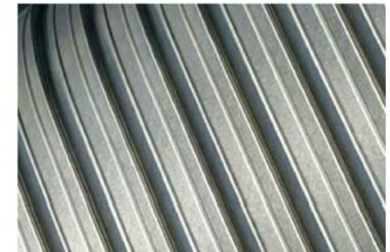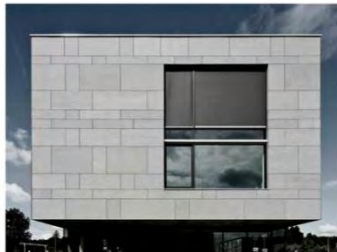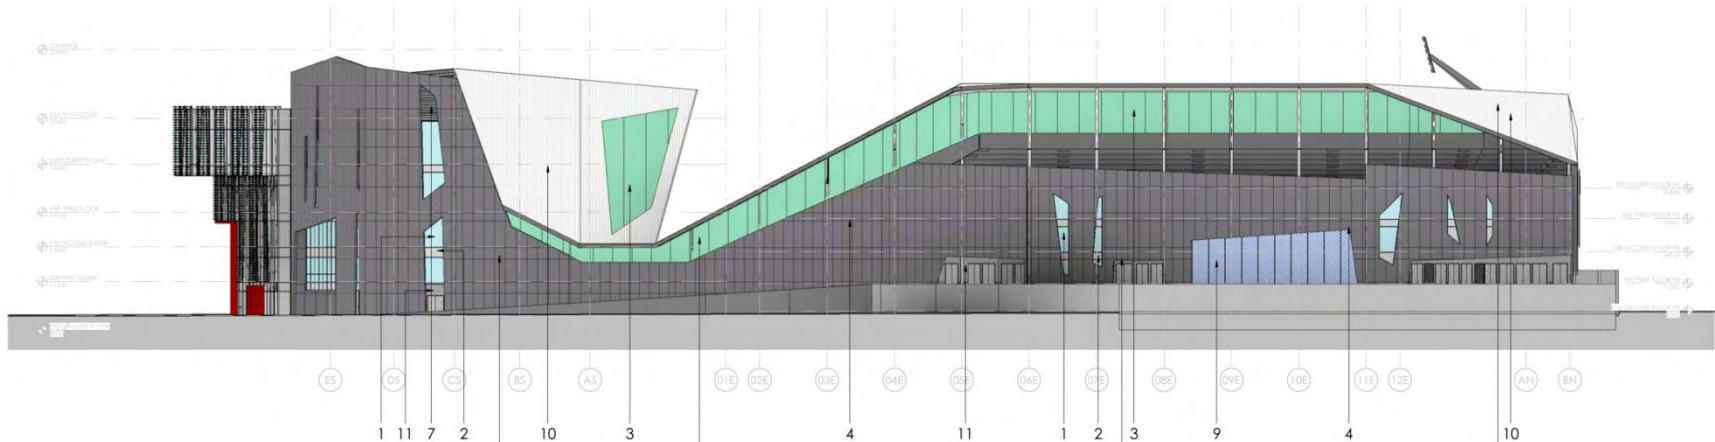


Elevations | Pitchside Elevation



**BRENTFORD
COMMUNITY STADIUM**
More than just a football club

MATERIALS LEGEND:

1	TRANSPARENT DOUBLE GLAZED UNITS WITHIN A CURTAIN WALLING SYSTEM SUCH AS SCHUCO FW50+	4	RAINSCREEN CLADDING SYSTEM SUCH AS MARLEY ETERNIT EQUITONE NATURA	7	LOUVRE LOOK METAL CLADDING PANELS SUCH AS ARCHITECTURAL PROFILES LOUVRE WALL PROFILE	10	ALUMINIUM STANDING SEAM SINGLE SKIN ROOF SYSTEM FIXED TO STRUCTURAL STEELWORK SUCH AS KALZIP, PROFILED PPC FASCIA PANELS TO LEADING EDGE OF ALL ROOFS, FRONT AND BACK
2	BACK PAINTED DOUBLE GLAZED SPANDREL GLASS UNITS WITHIN A CURTAIN WALLING SYSTEM SUCH AS SCHUCO FW50+	5	TRESPA METEON RAINSCREEN CLADDING IN RED, ALSO USED ON SOFFIT	8	ALUMINIUM BRIS SOLEIL SOLAR SHADING SYSTEM TO SOUTH FACADE SUCH AS SCHUCO LARGE LOUVRE BLADES		
3	POLYCARBONATE CLADDING SUCH RODECA ON PROPRIETARY FRAMING SYSTEM	6	CONCRETE BLOCKWORK	9	PAINTED TIMBER HOARDING TO FIT OUT AREAS		

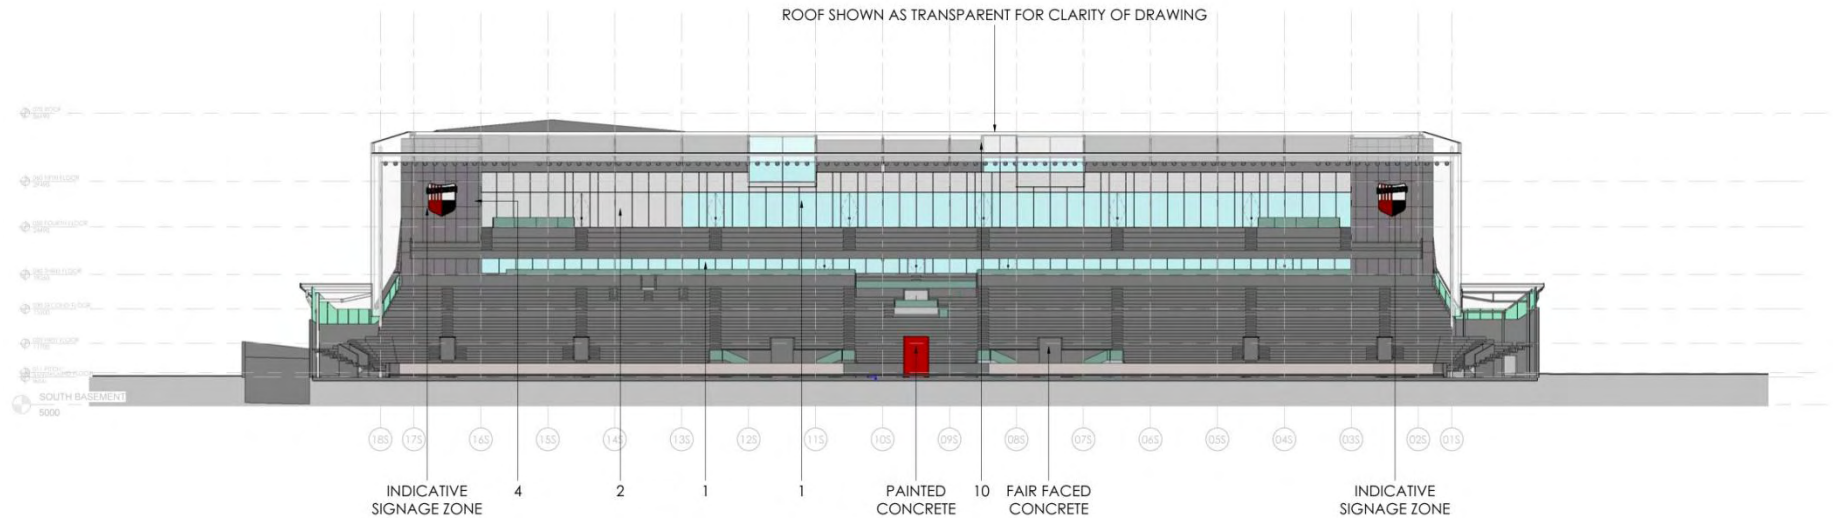

1 PITCHSIDE ELEVATION - SOUTH STAND
1 : 250



Visuals | Internal view of Main Stand



**BRENTFORD
COMMUNITY STADIUM**
More than just a football club

